


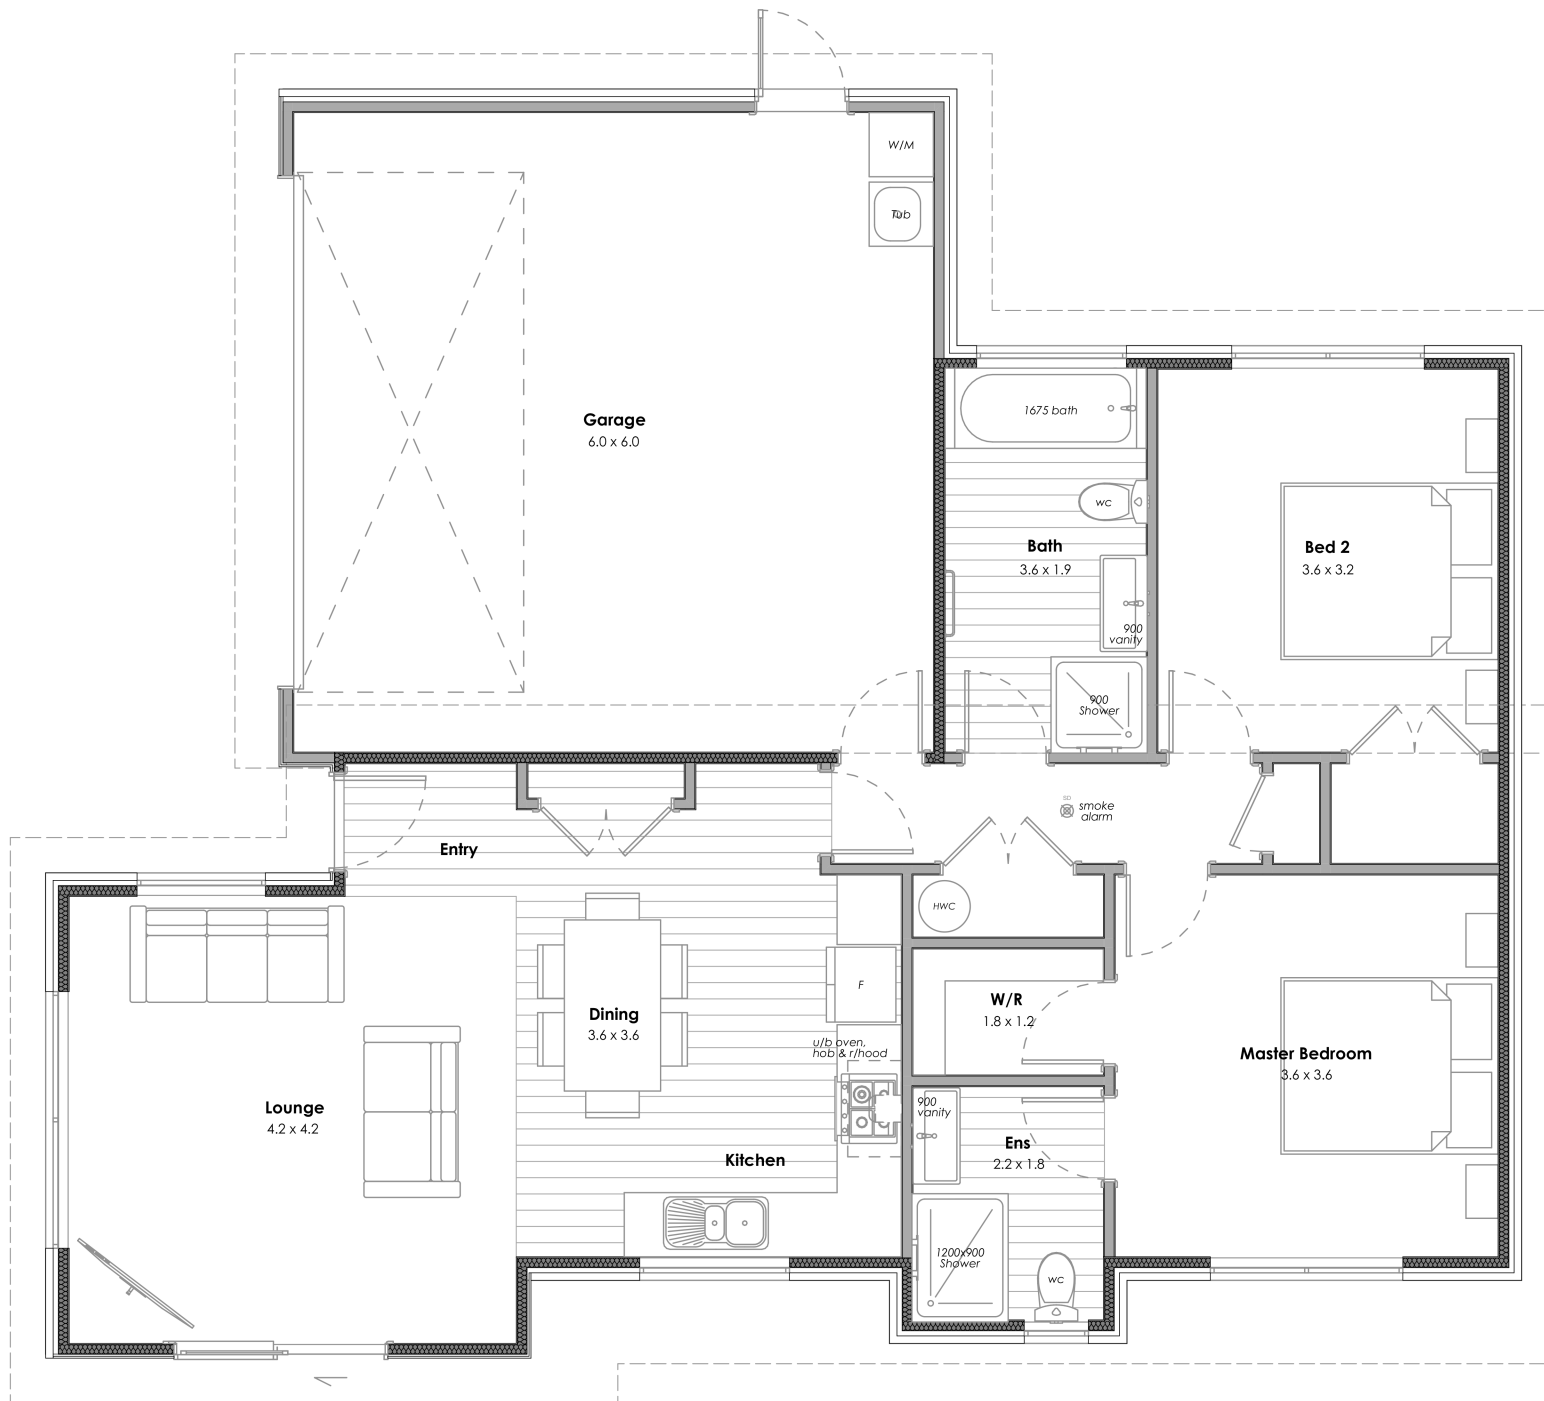

Elevation Guide



1:50 @ A3

Highmark Homes

Copyright to HIGHMARK HOMES LTD.

